




GROUND FLOOR PLAN

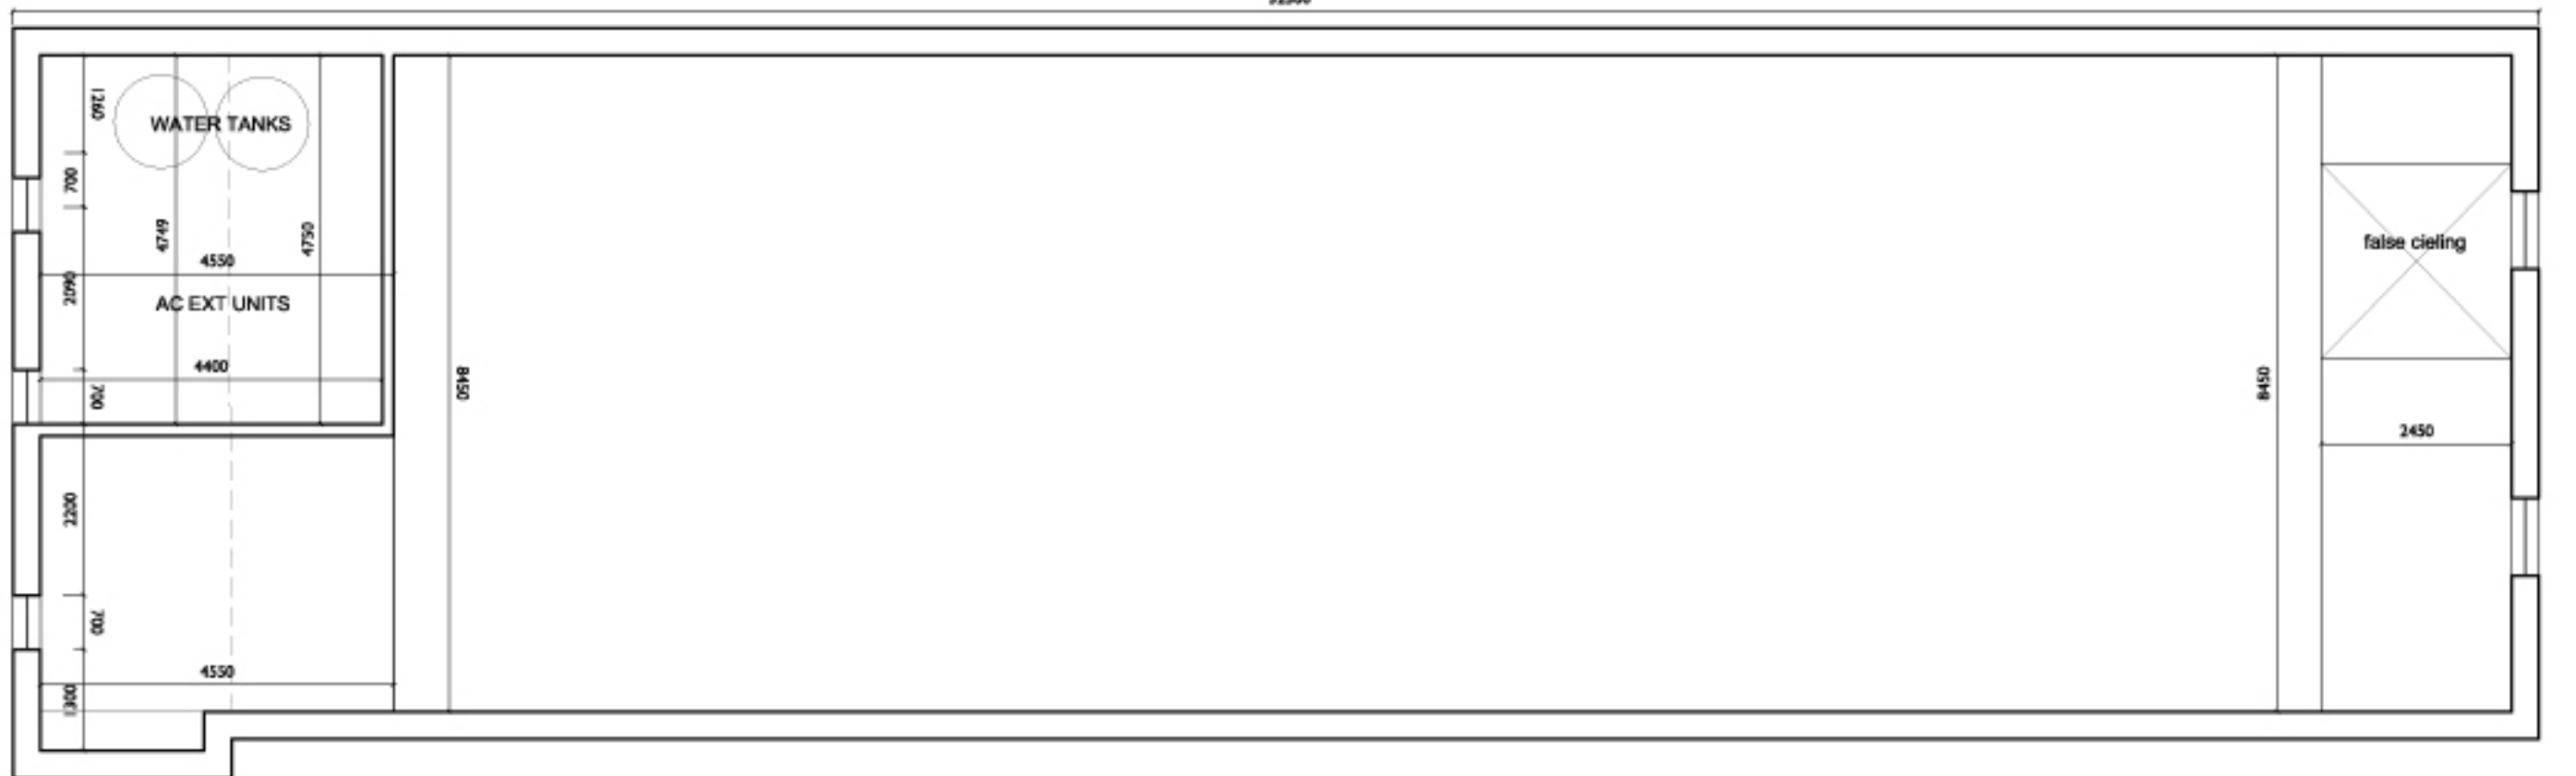


FIRST FLOOR PLAN

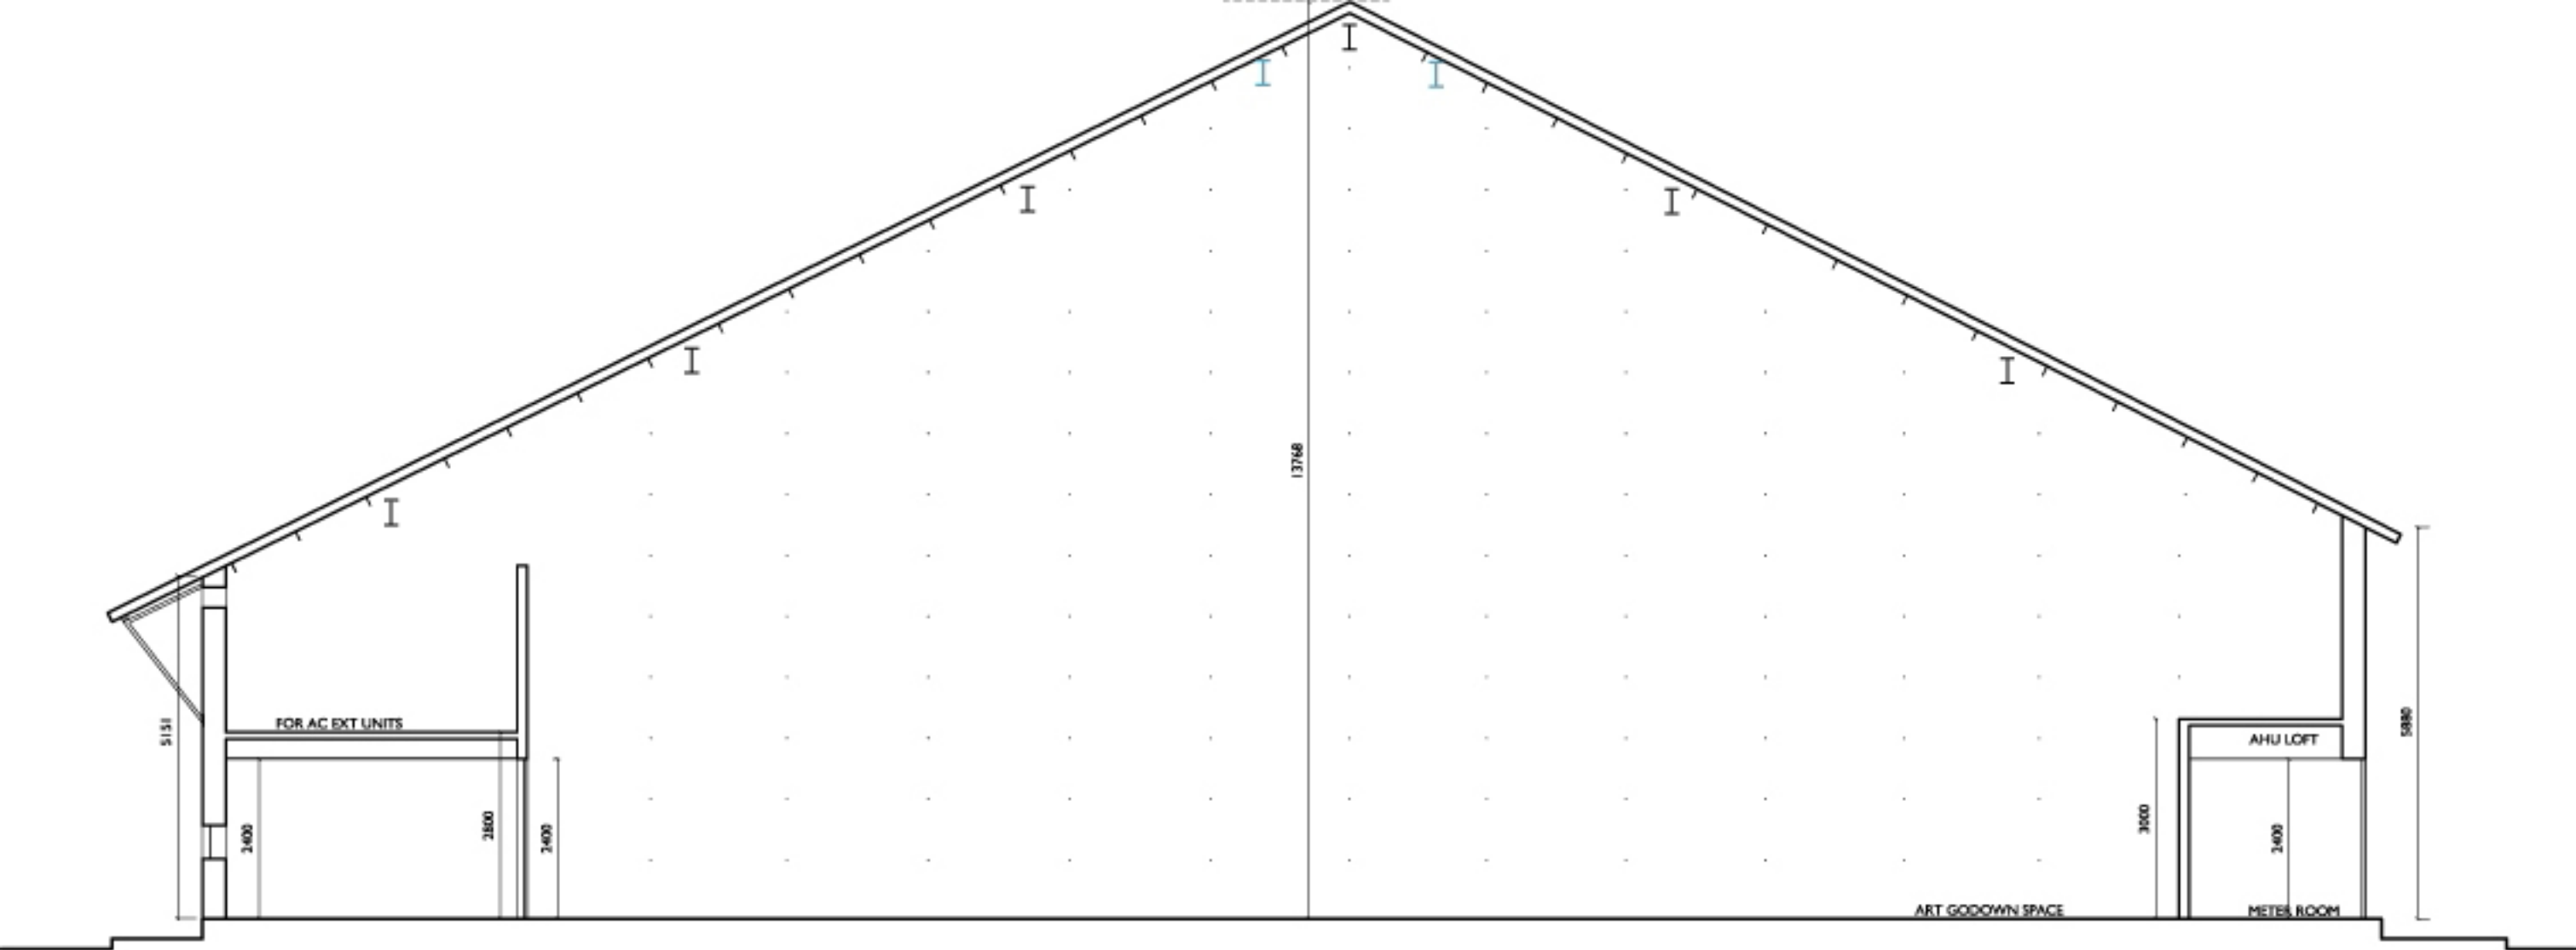

SECTION AA

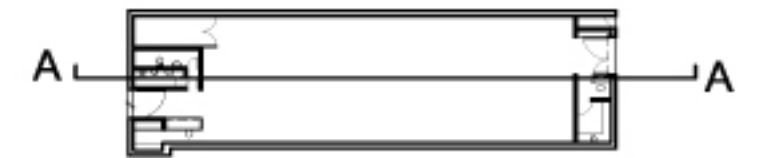

KEY PLAN

 

SCALE 1:100